



8 (con't)


8'

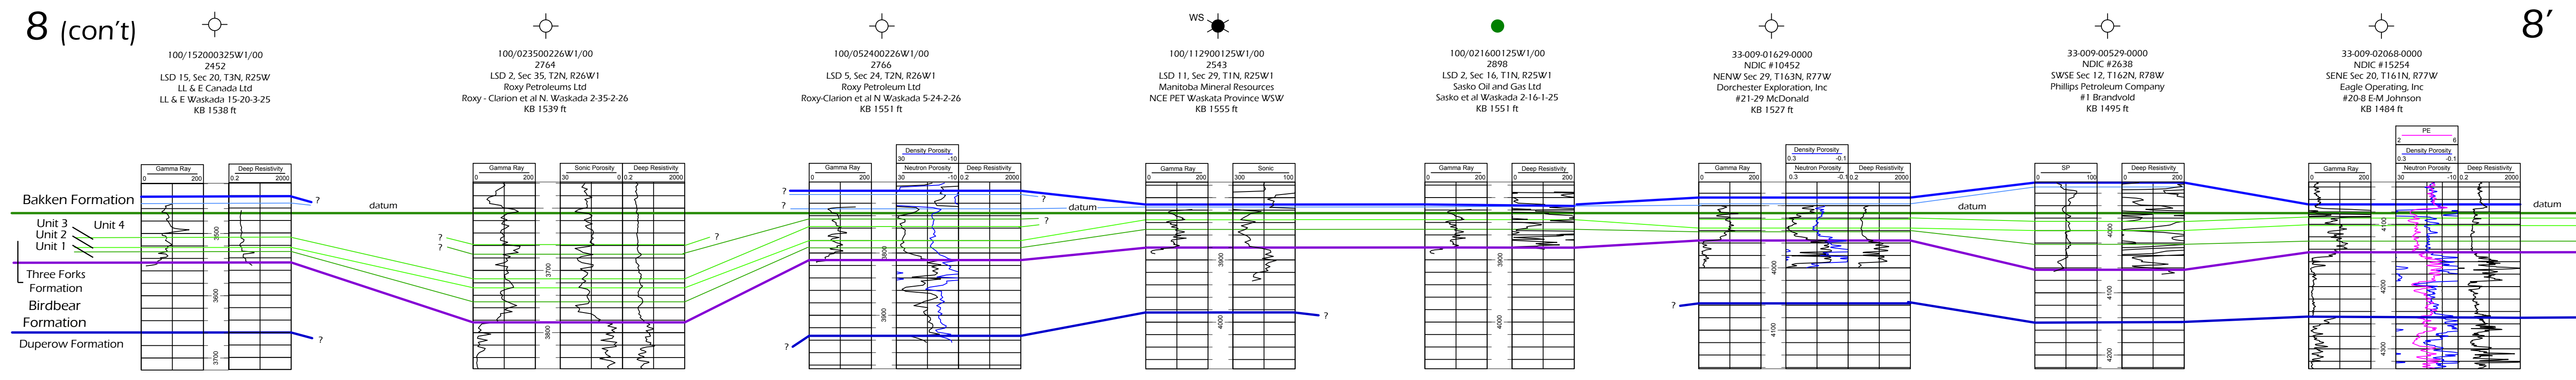

9

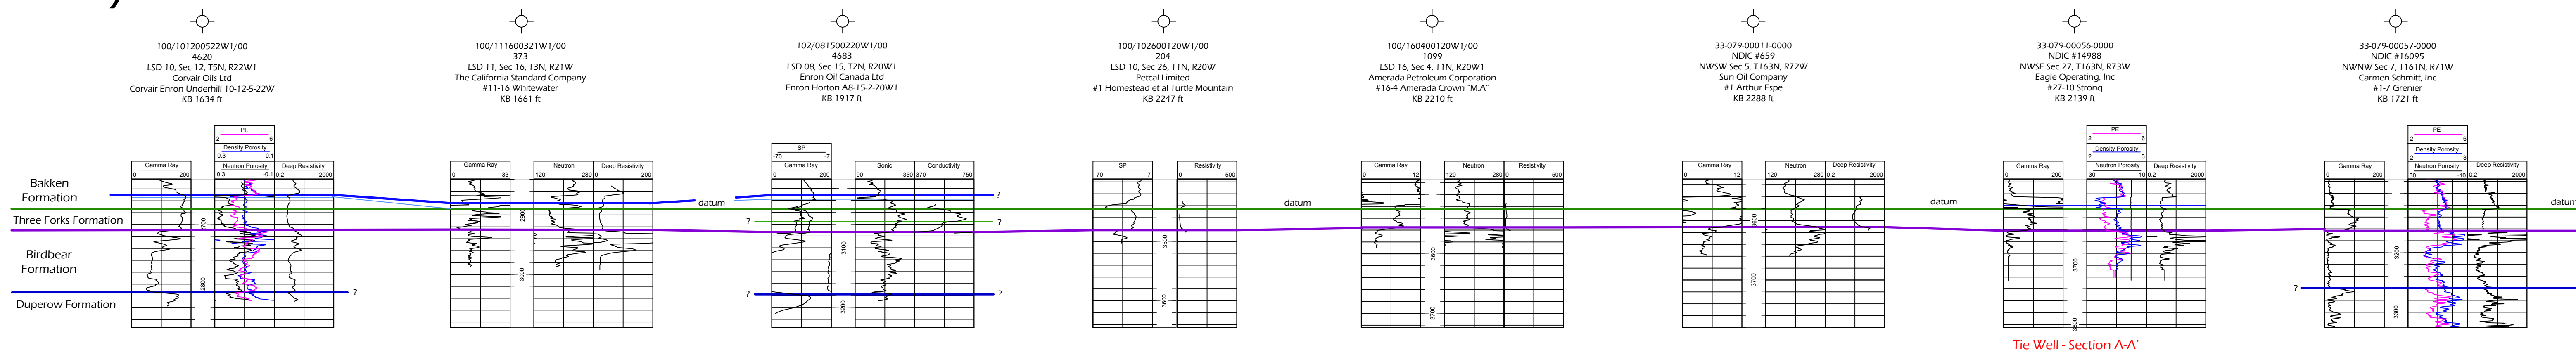

9'

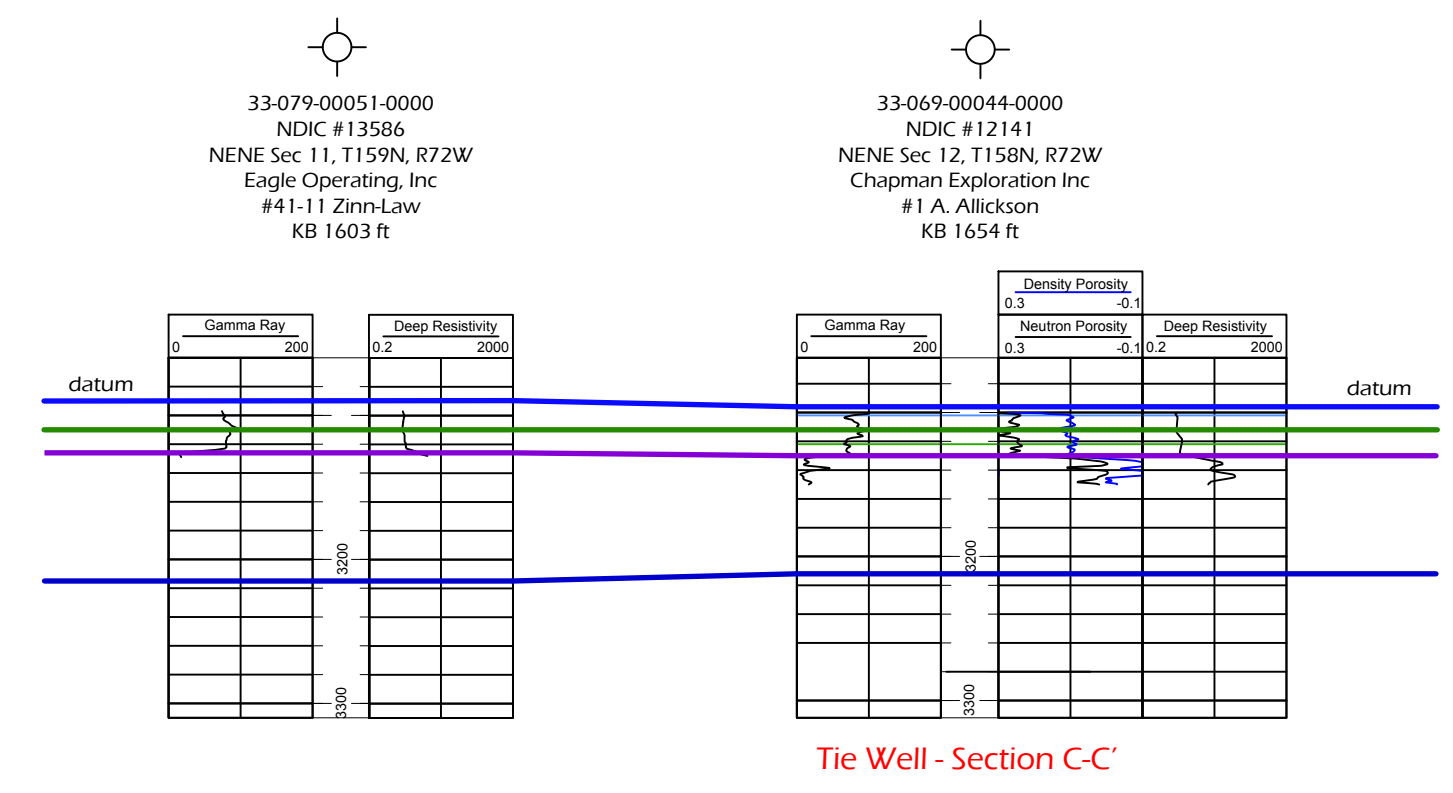

Tie Well - Section C-C